




Piano Inter.

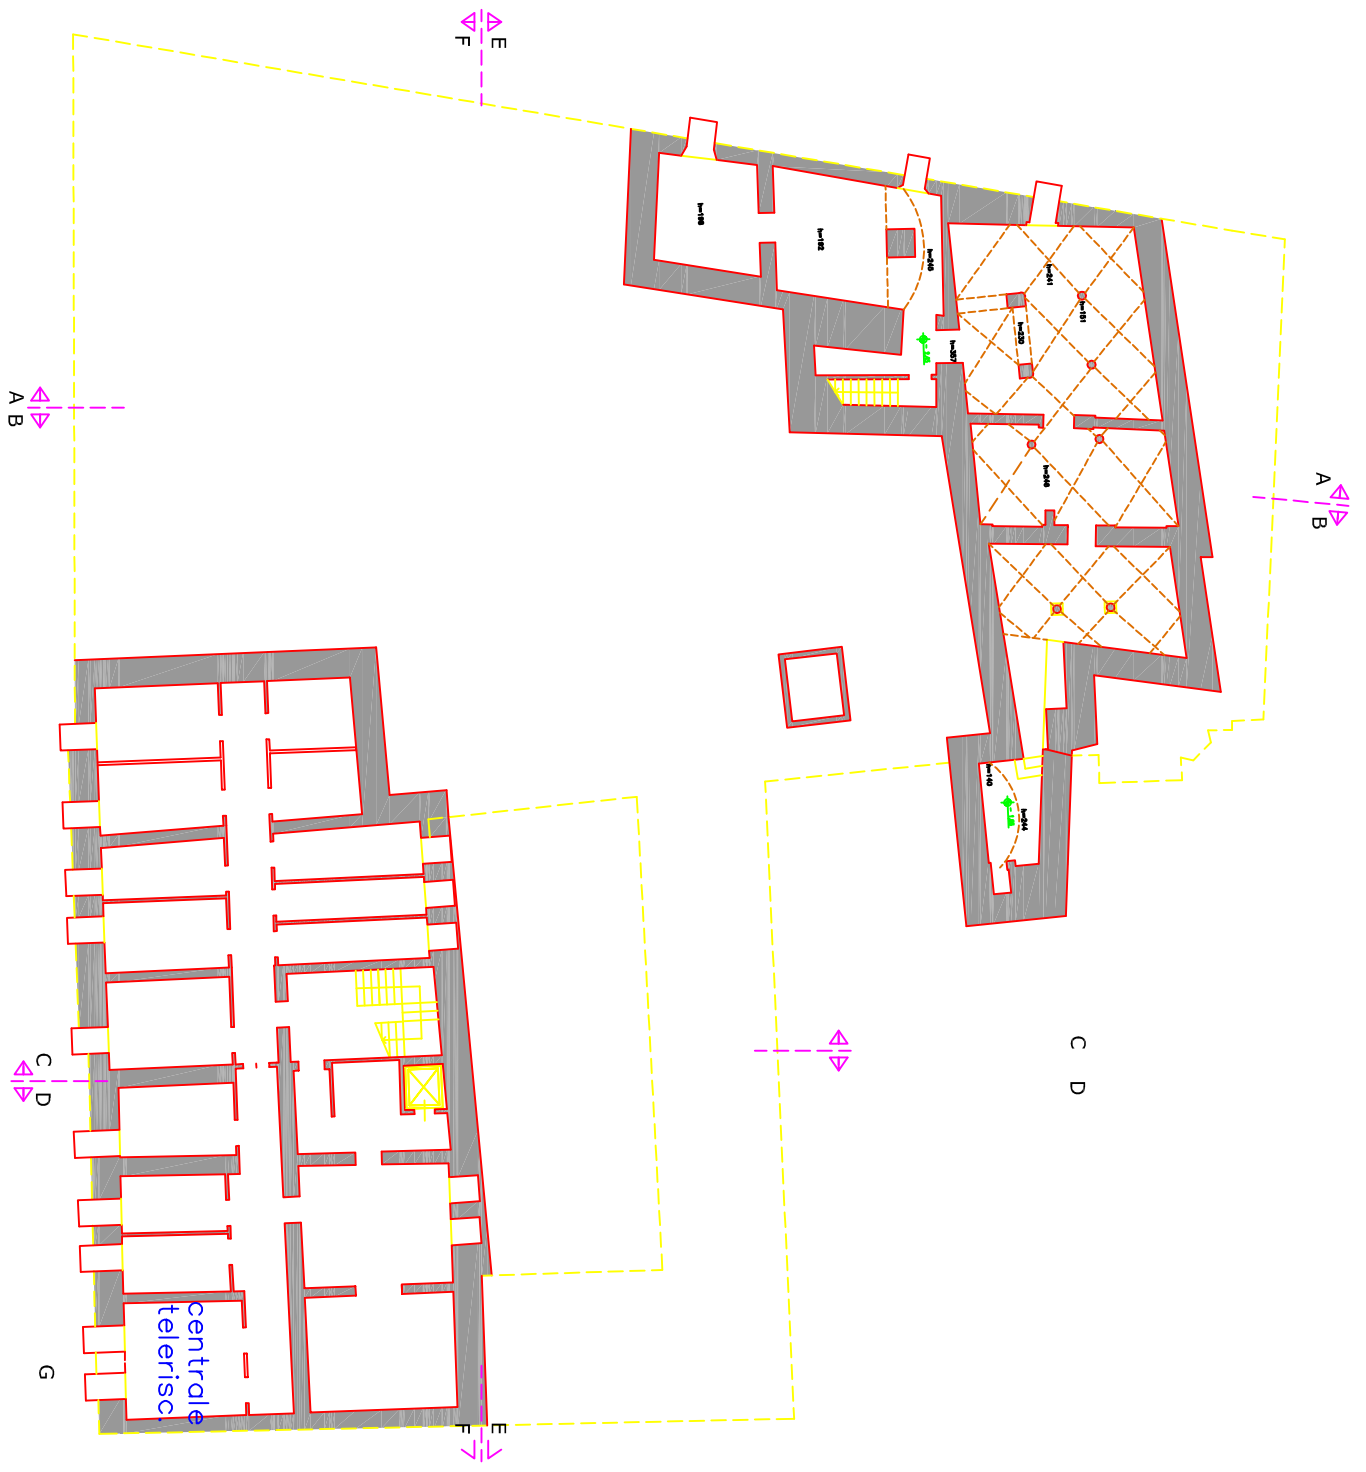


centrale
telerisc

Piano
Terra

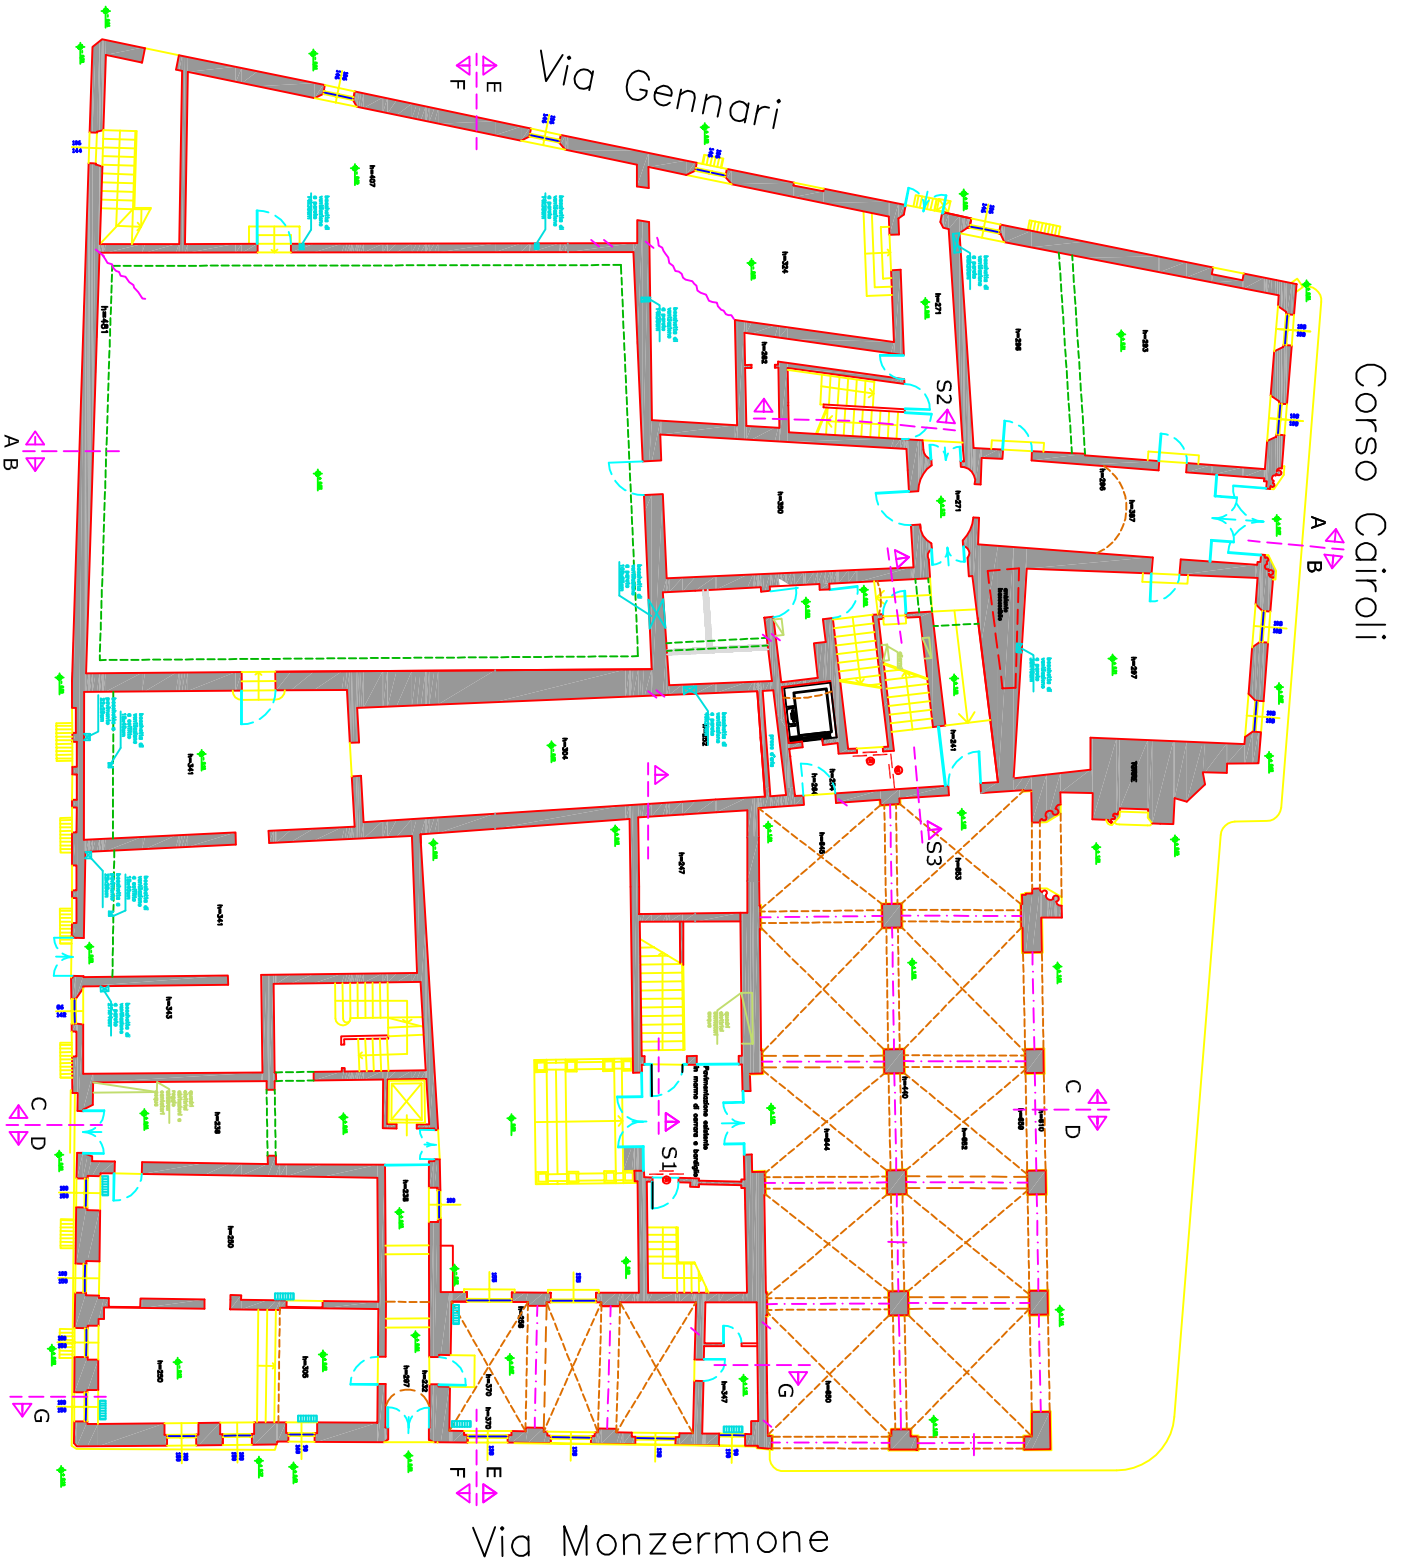


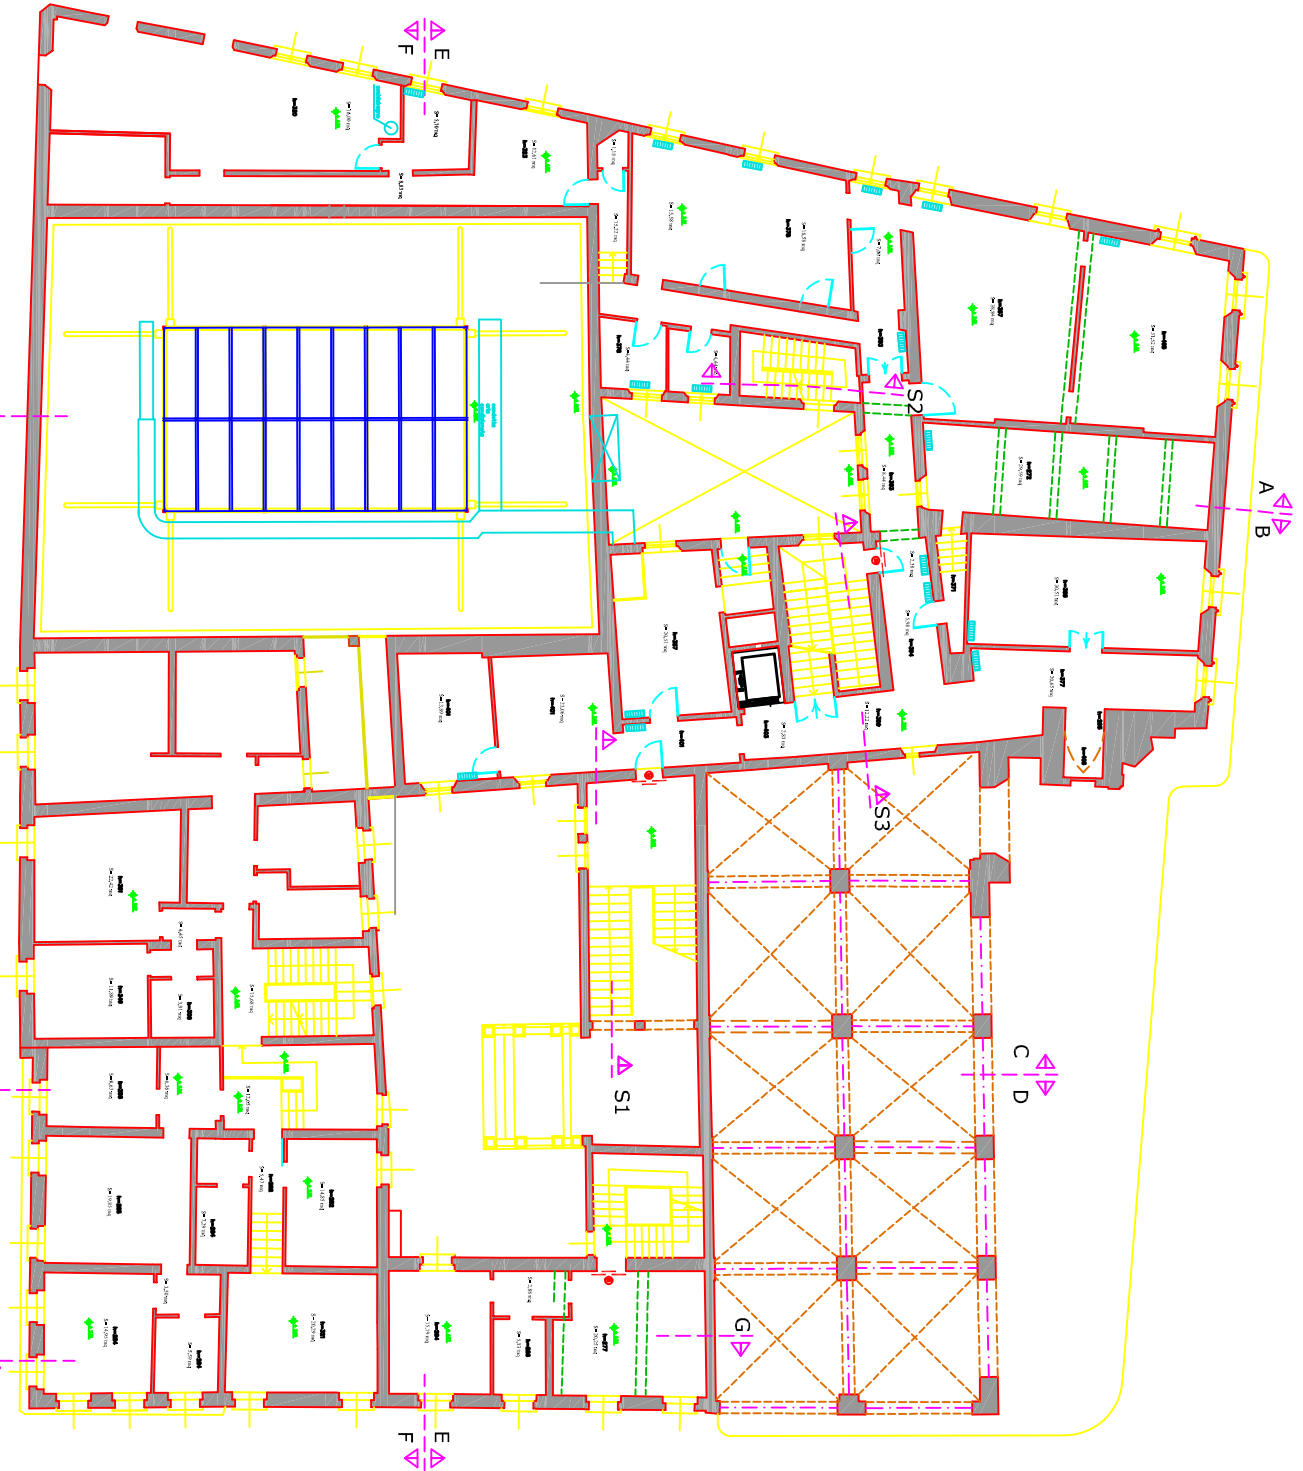


Piano 1

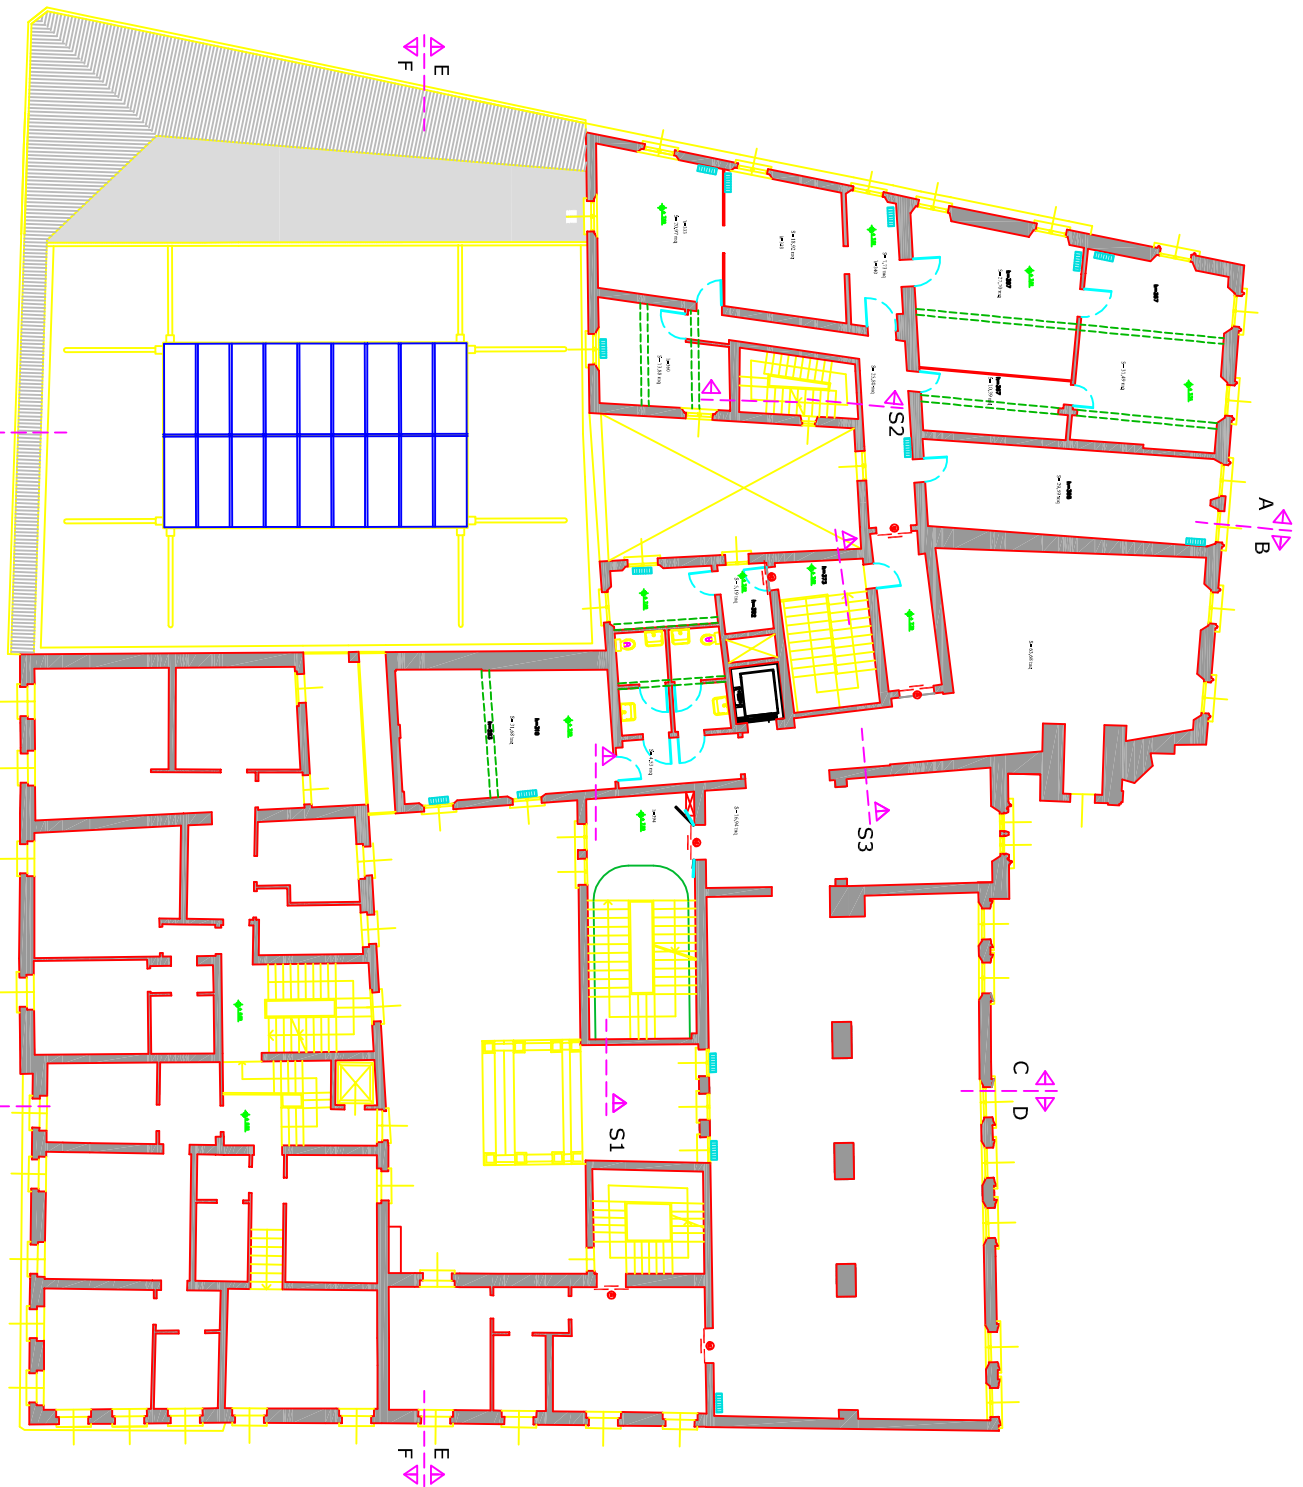

Piano 2

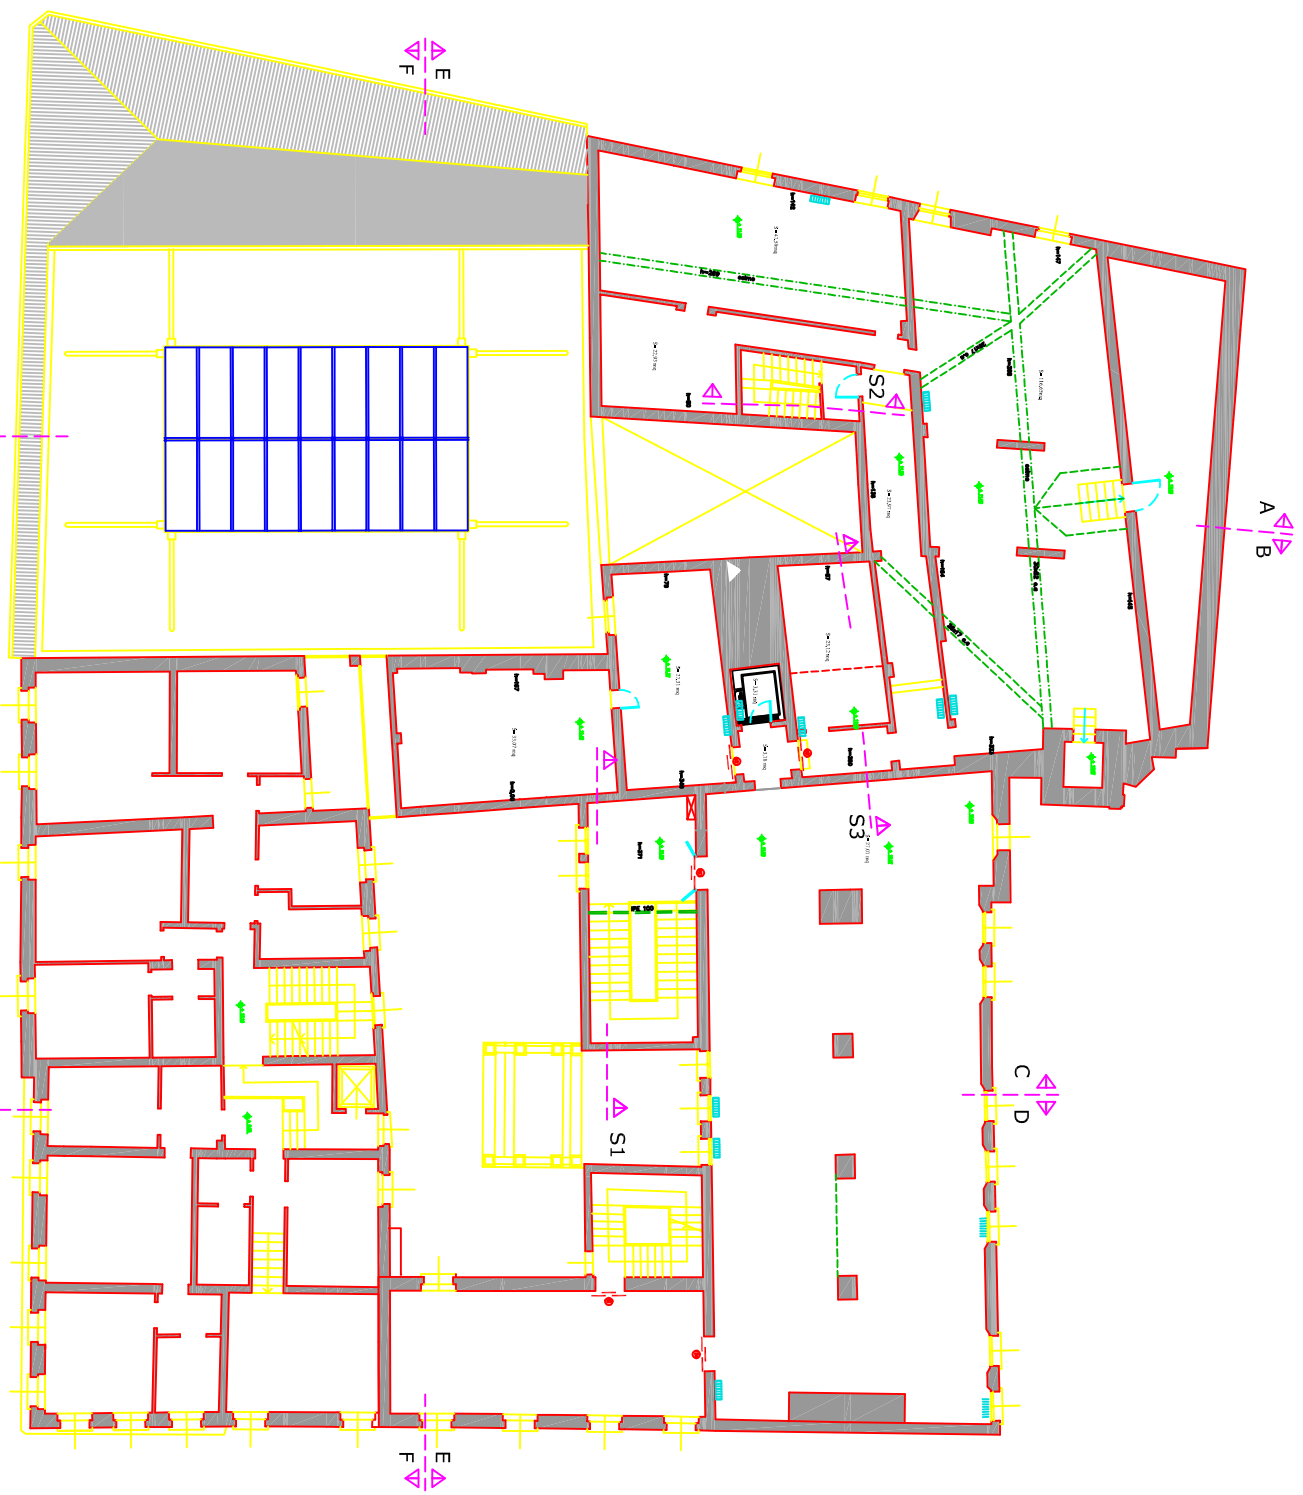

Piano 3

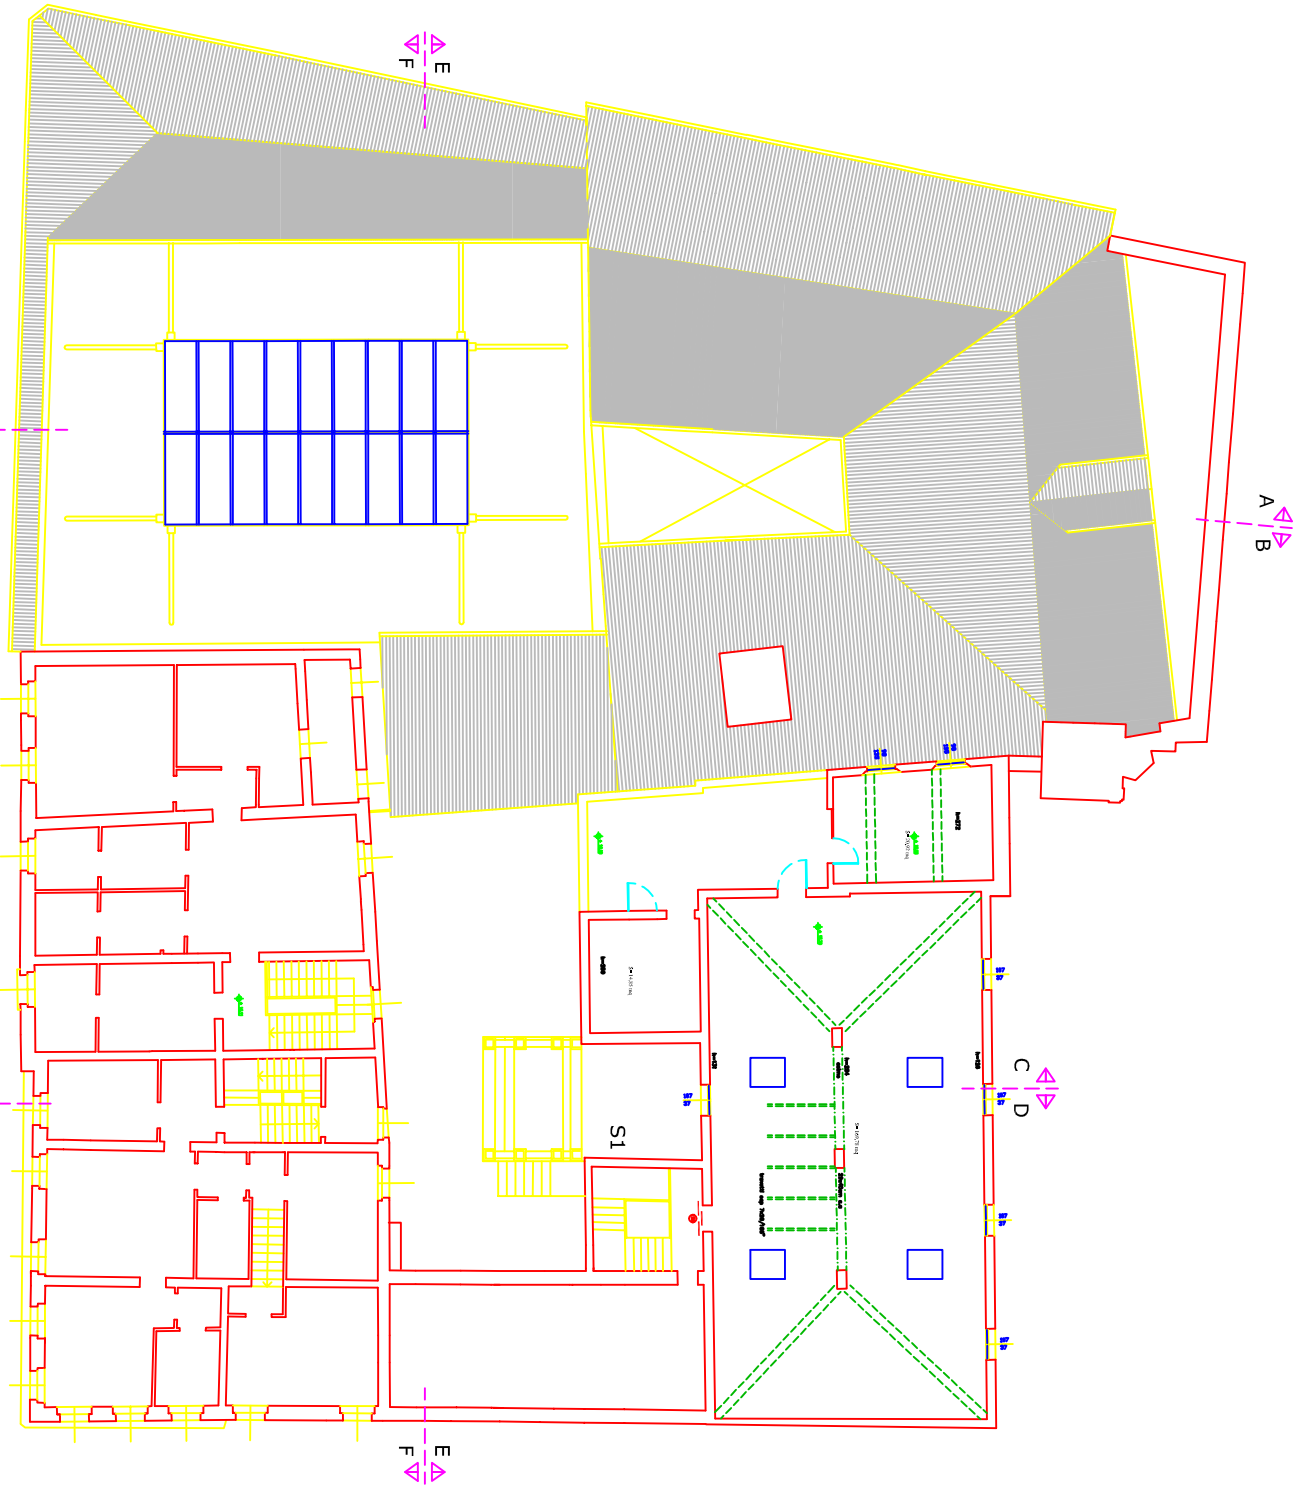

Piano 4